

The background features a dark blue field with abstract orange geometric shapes. On the left, there are several vertical bars of varying heights and widths, some solid orange and some outlined in orange. These bars are arranged in a way that suggests a staircase or a series of steps. The overall aesthetic is modern and minimalist.

ONTWIKKELING DE HOFMAN

A. Hofmanweg 23-27, Haarlem



Bloemendaal

Spaardam

Overveen

Haarlem

De Hofman

N208

N208

N200

N200

N200

N208

N200

N200


N200

A9

A9

LOCATIE



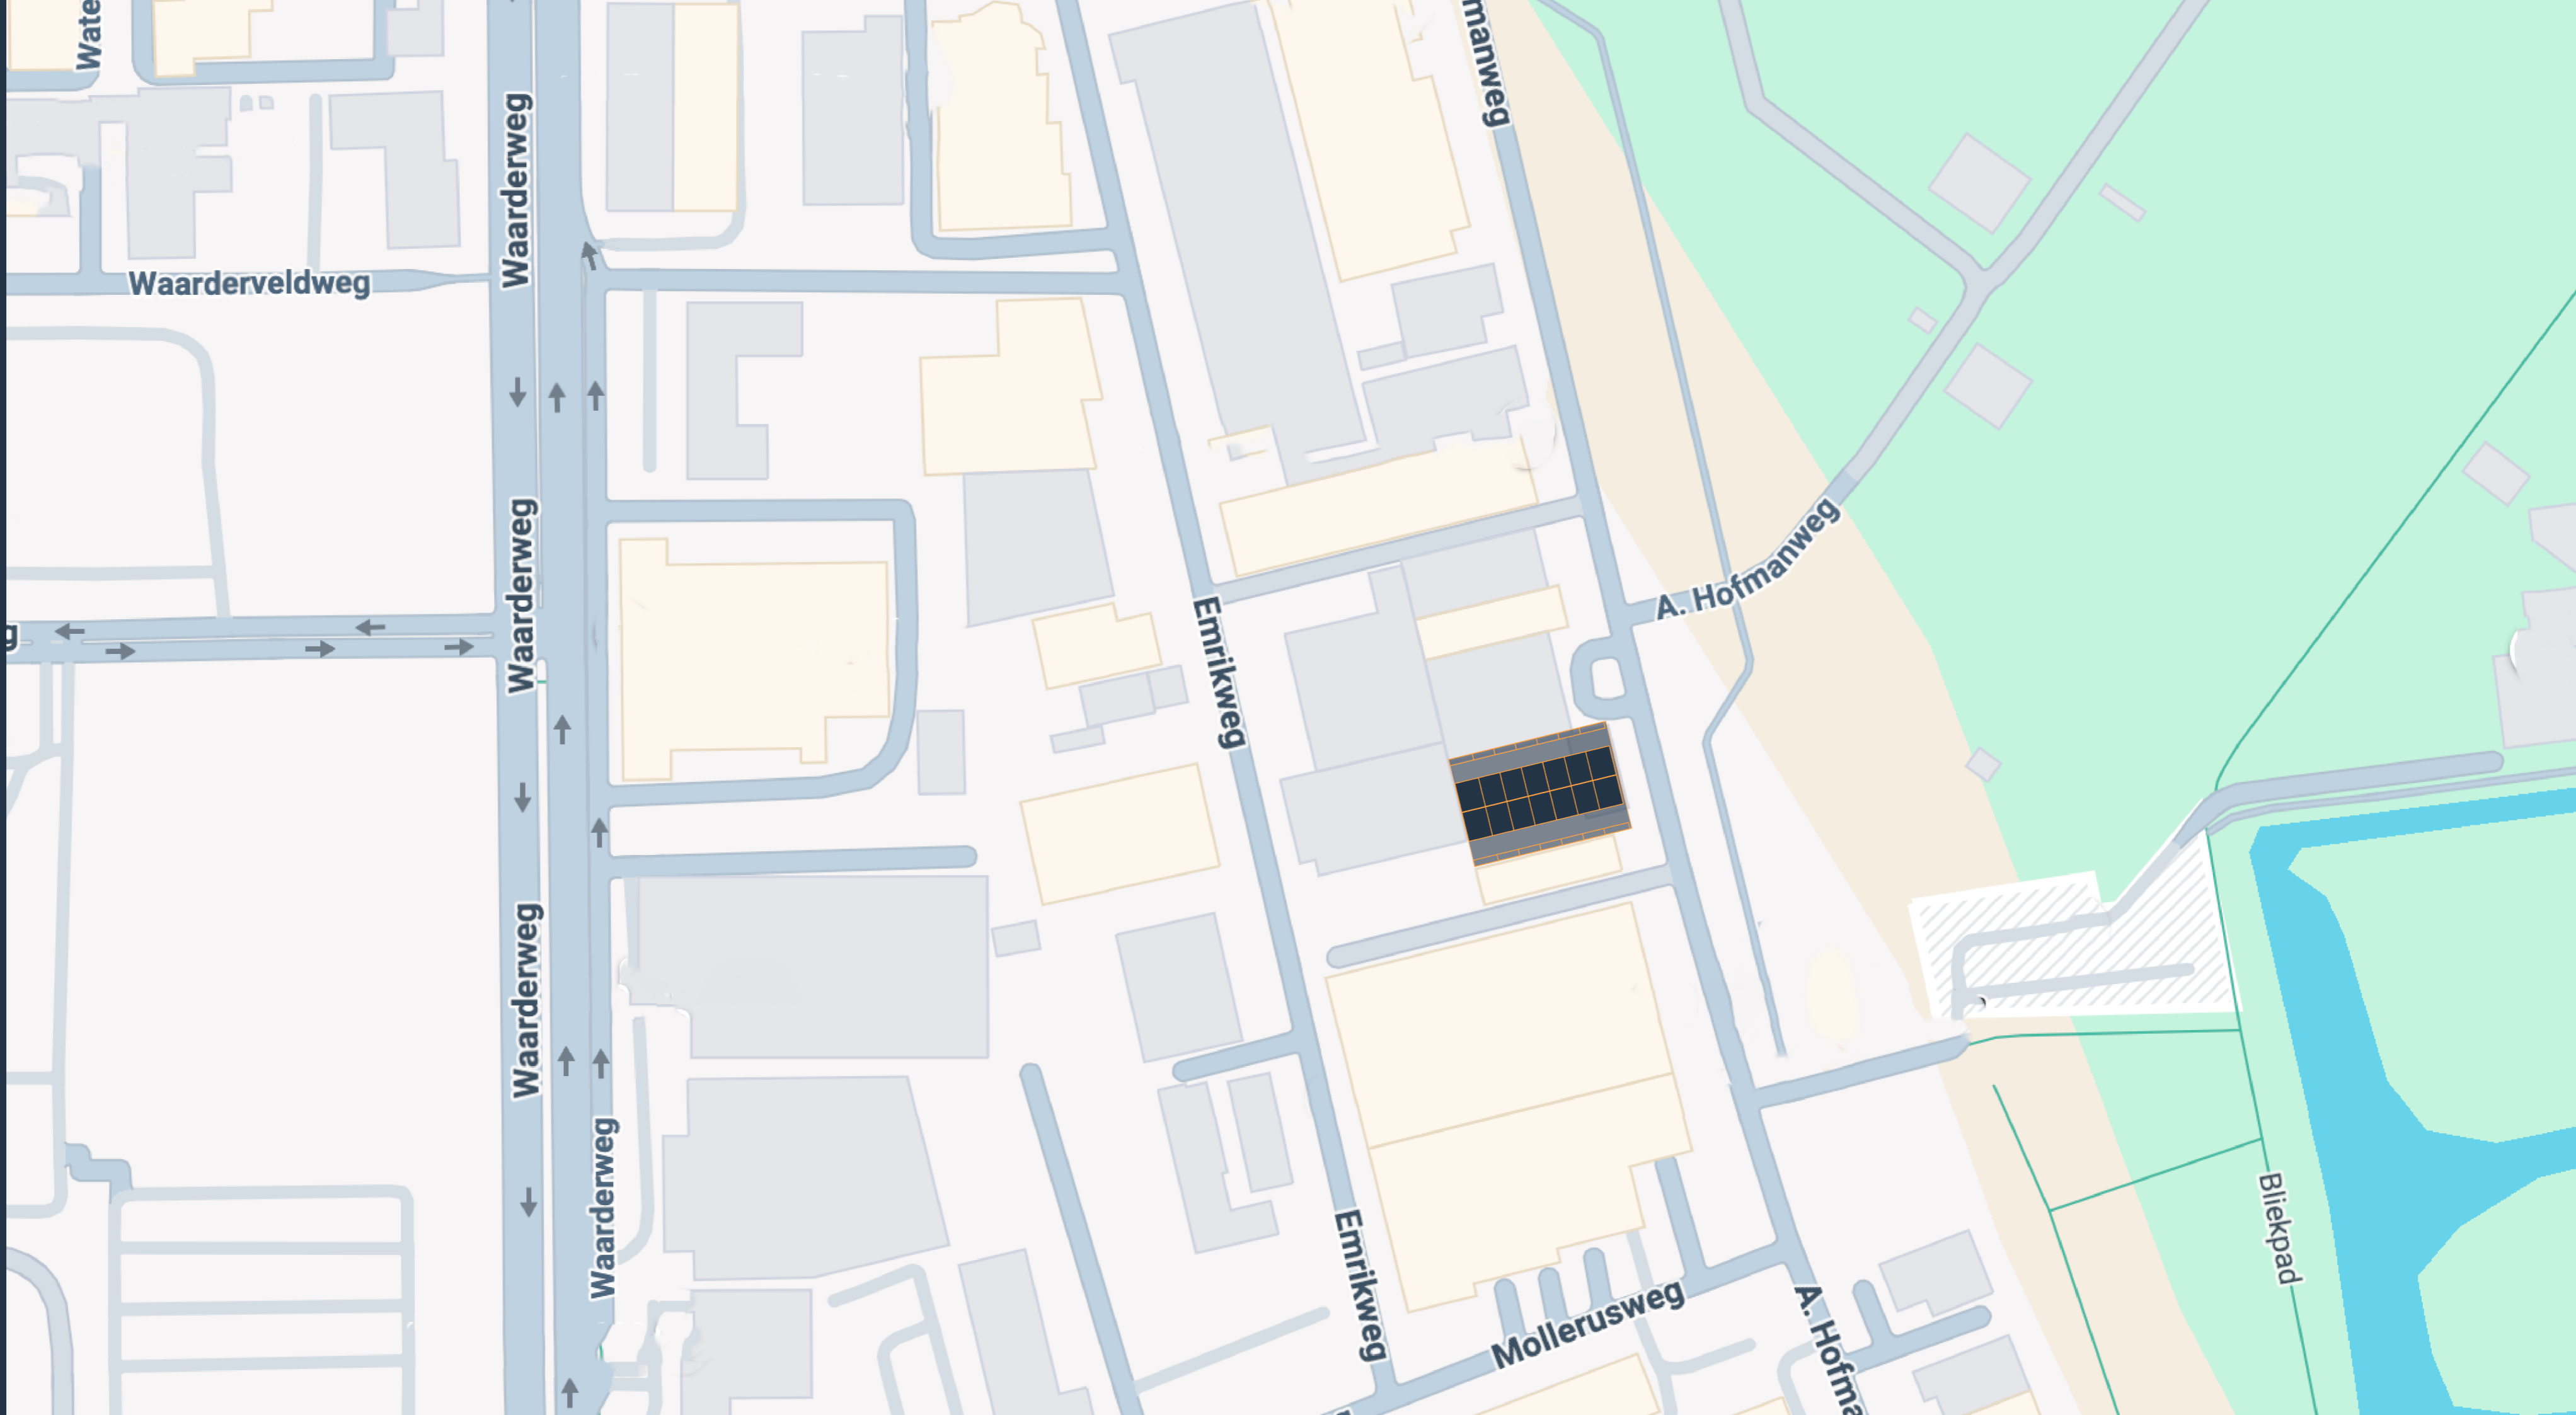

Water

Waarderveldweg

Waarderweg

Waarderweg

Waarderweg

Waarderweg

Emrikweg


Emrikweg

Mollerusweg

A. Hofmanweg

A. Hofmanweg

Bliekpad

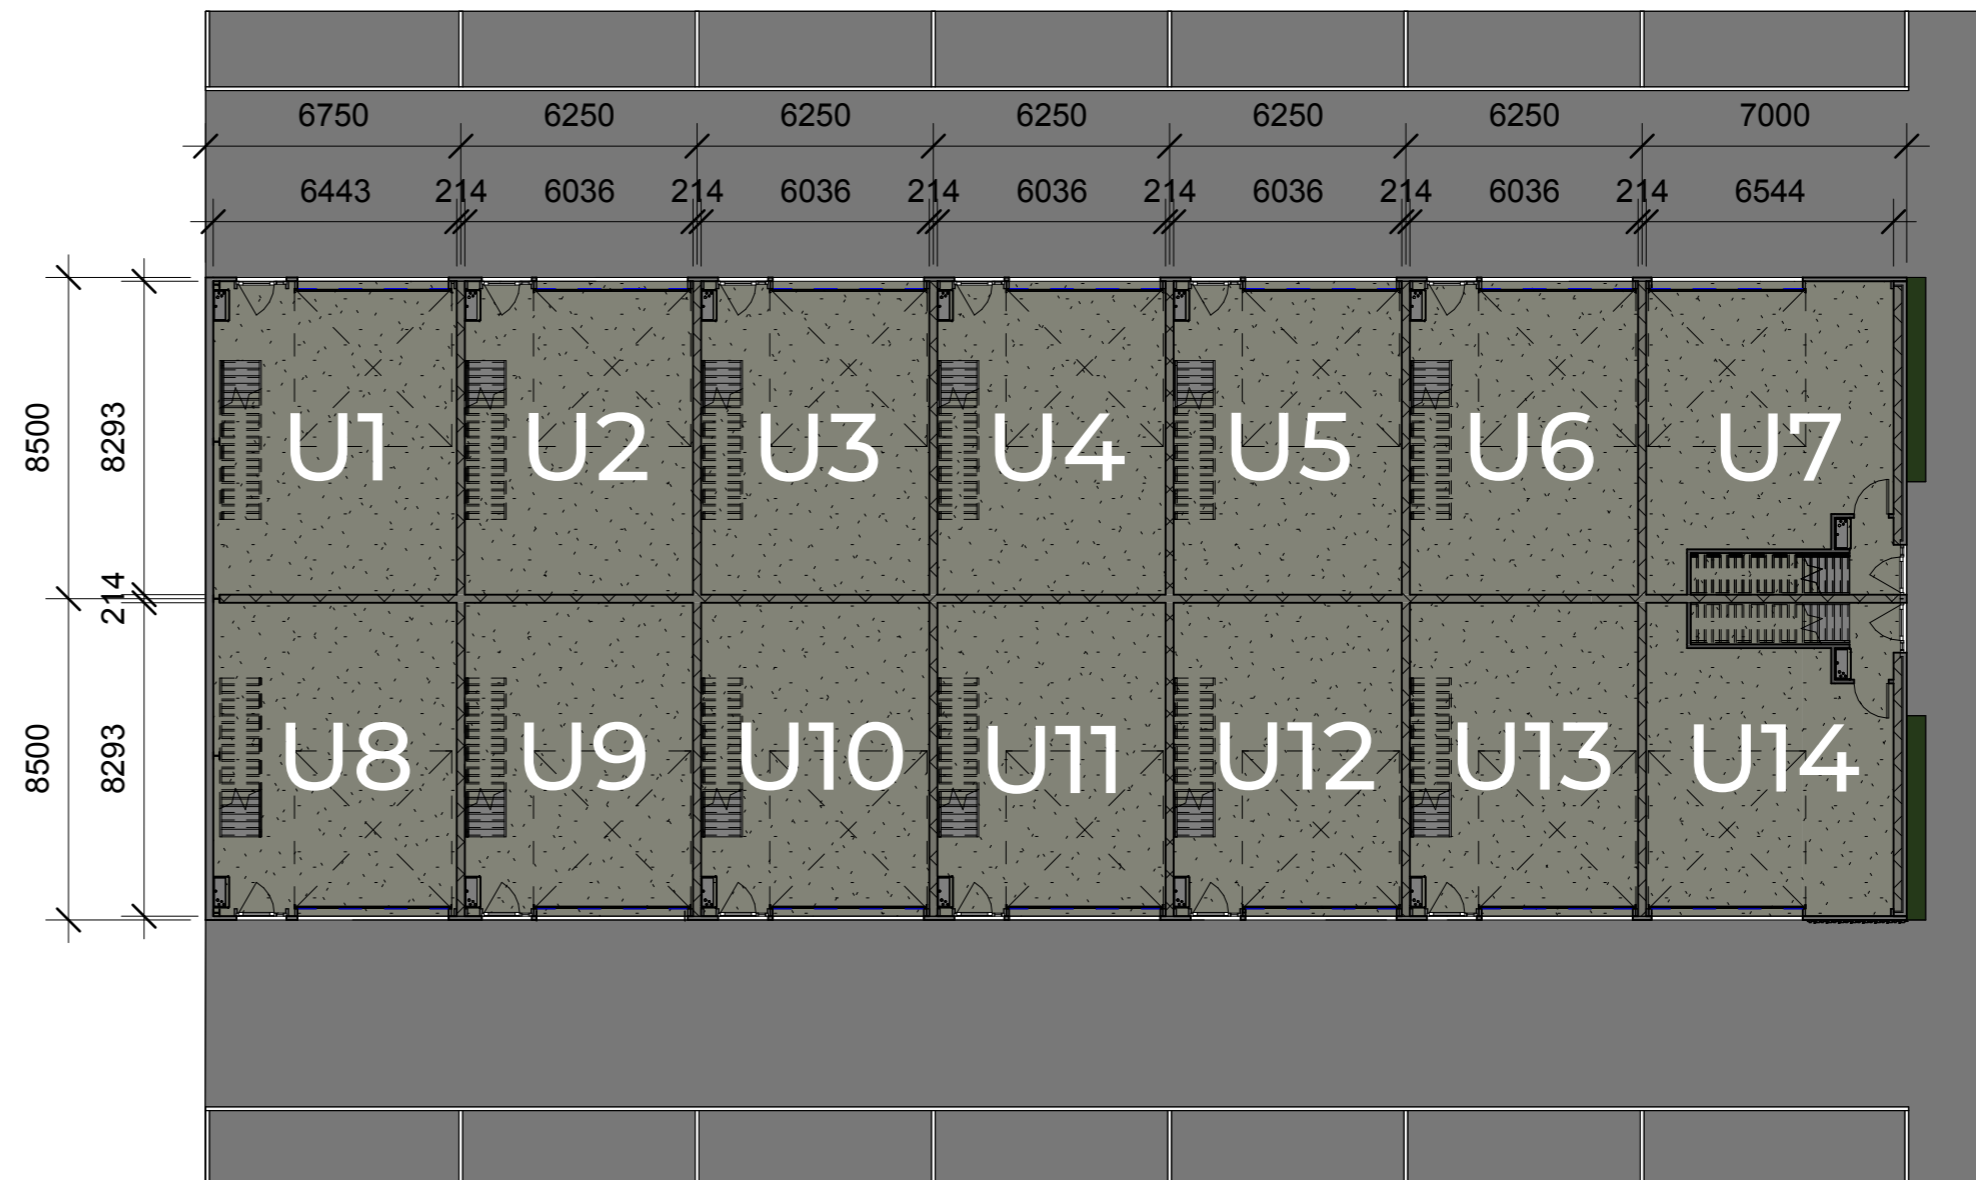


DE HOFMAN

A. Hofmanweg 23-27, Haarlem

Project R

Plattegrond Begane grond



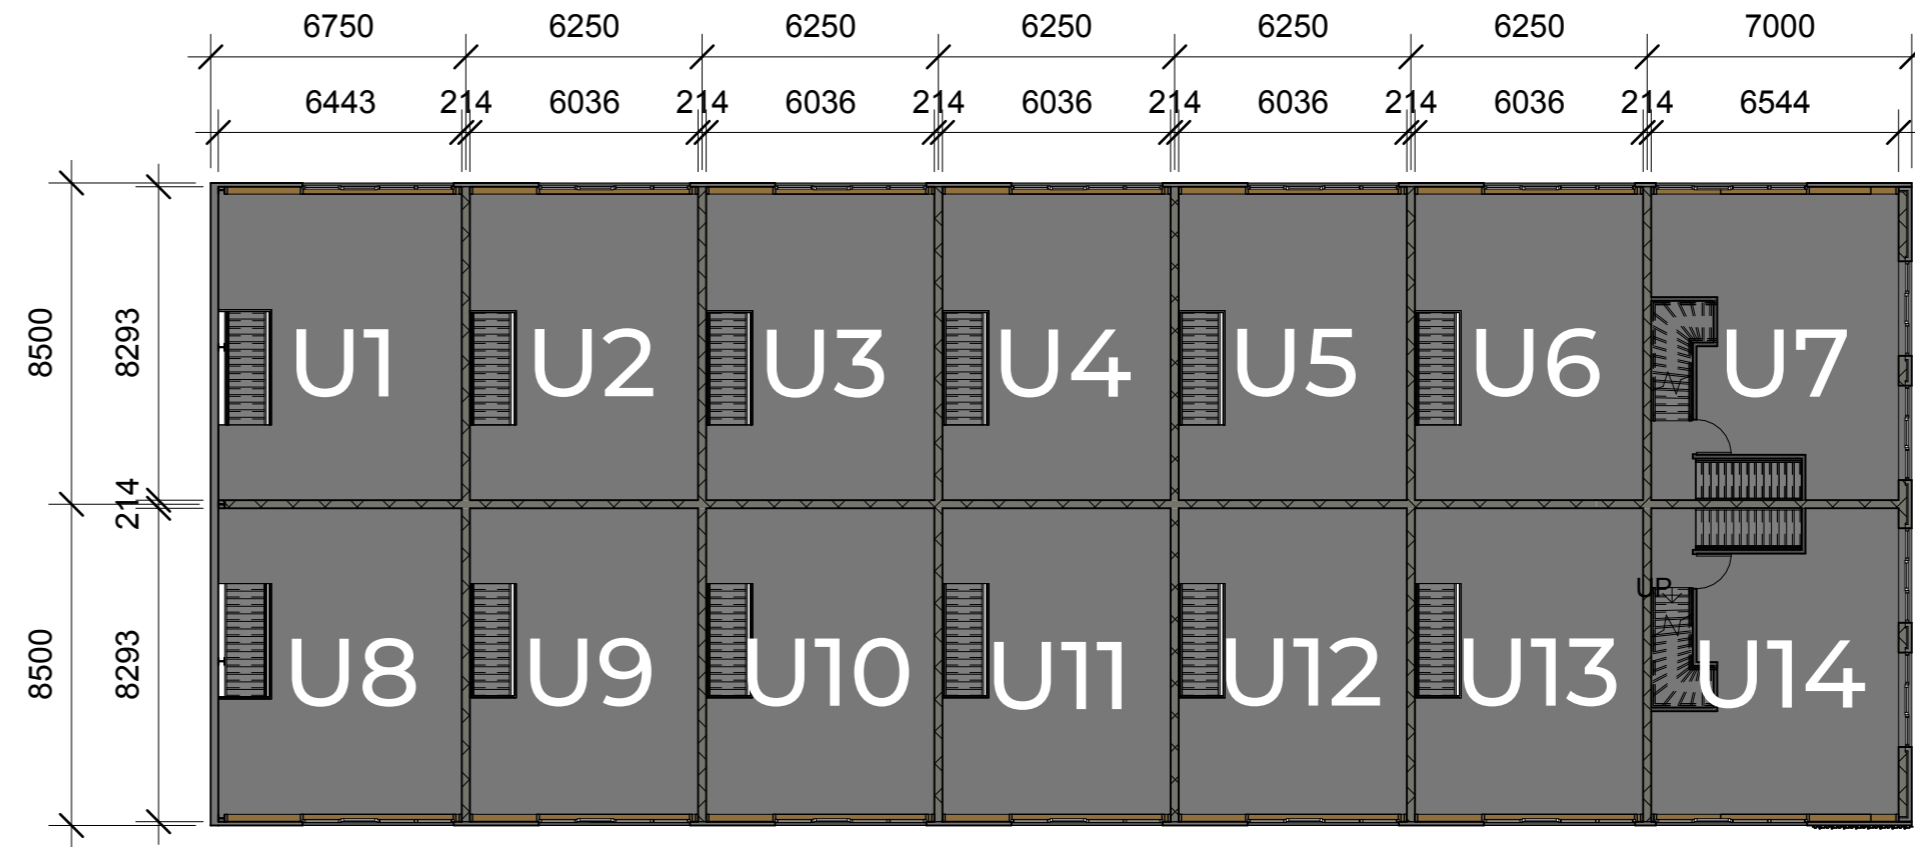


DE HOFMAN

A. Hofmanweg 23-27, Haarlem

Project R

Plattegrond 1e verdieping

RENO
PROJECTEN

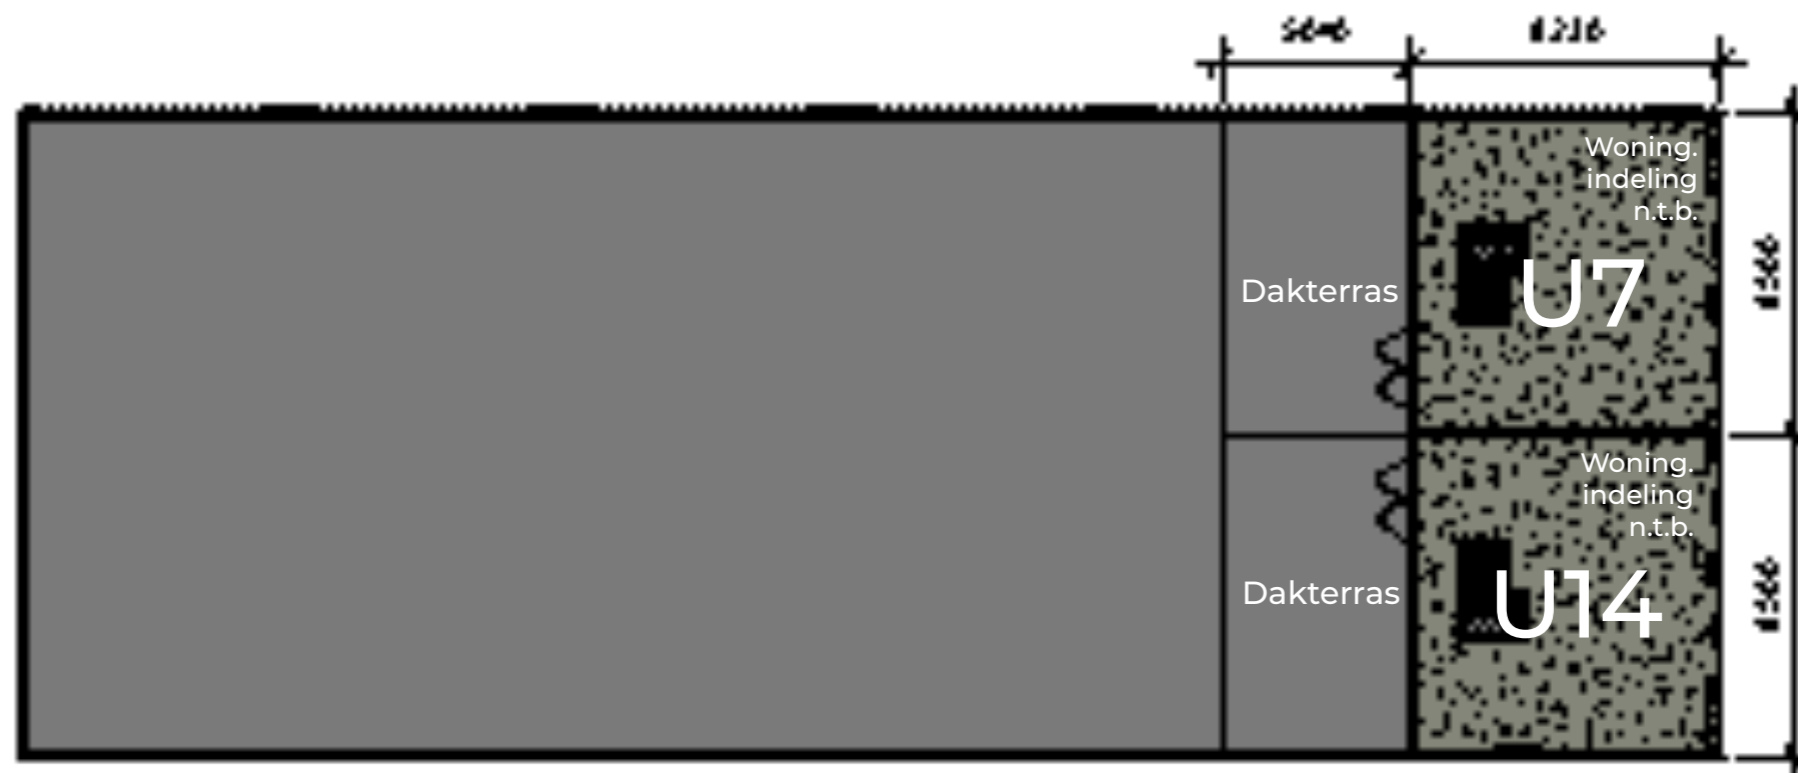

DE HOFMAN
G. Hofman-rog 21-27, Puzosm
Project:
Plattegrond 2e verdieping



Overeenkomstnummer

1:200

Projectnummer

1-200-000000

1-200-000000





















ONTWIKKELING DE HOFMAN

A. Hofmanweg 23-27, Haarlem

Disclaimer afbeeldingen

Alle afbeeldingen, impressies en visualisaties in deze brochure dienen uitsluitend ter illustratie. Aan de inhoud kunnen geen rechten worden ontleend.

